

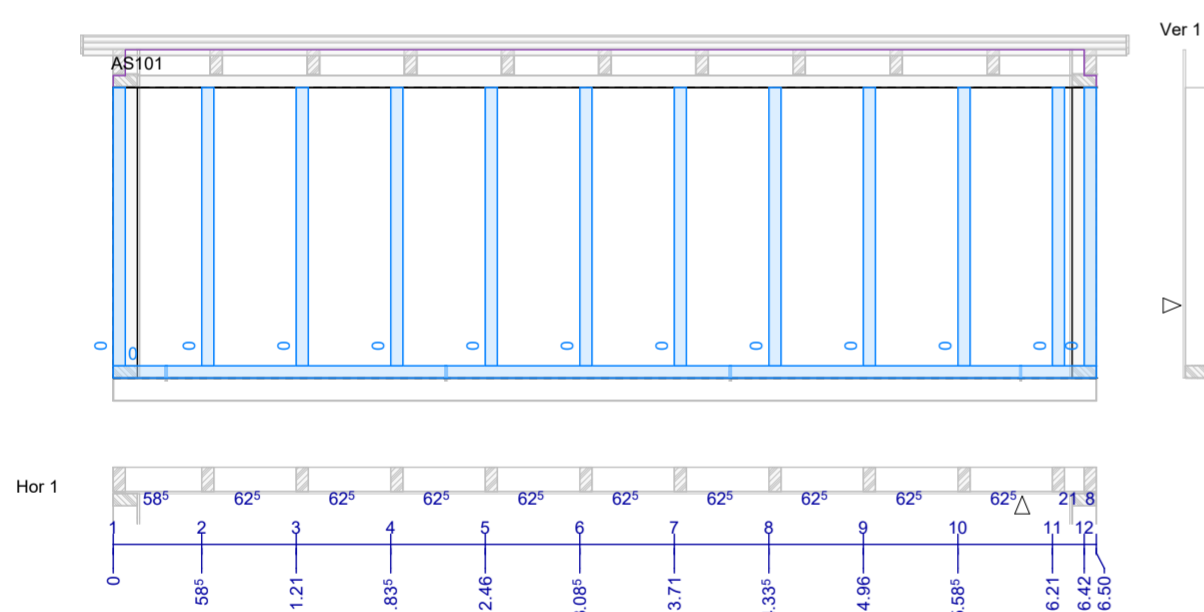


Rafter System

Wall 01 Sto AS1

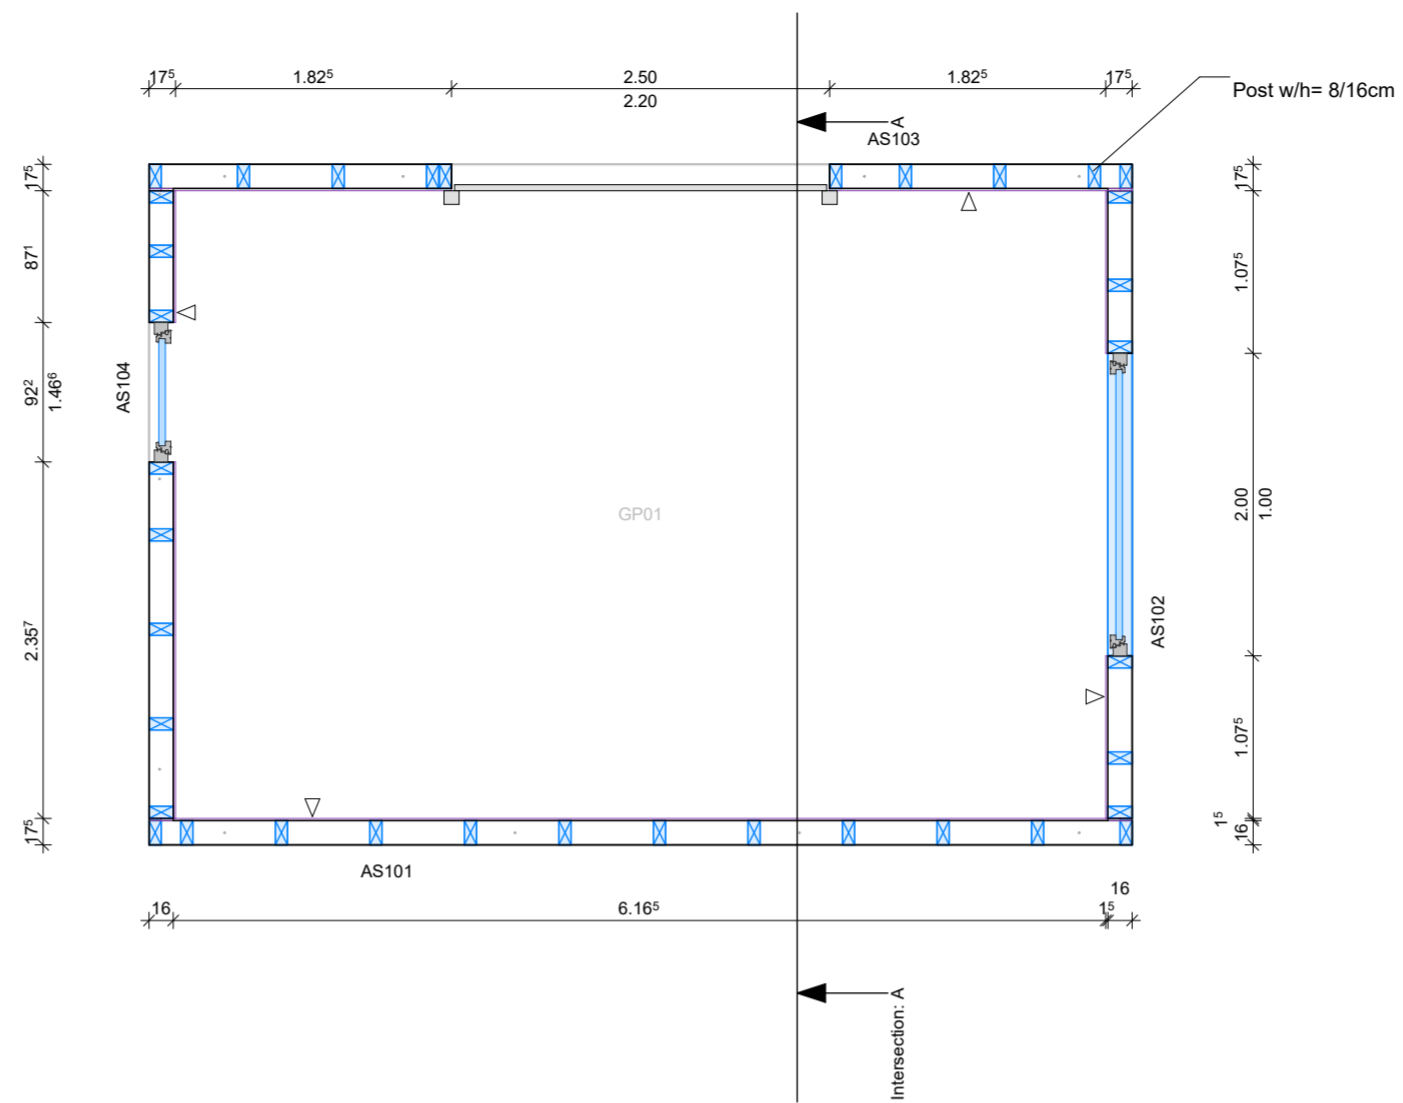


Wall 03 Sto AS1


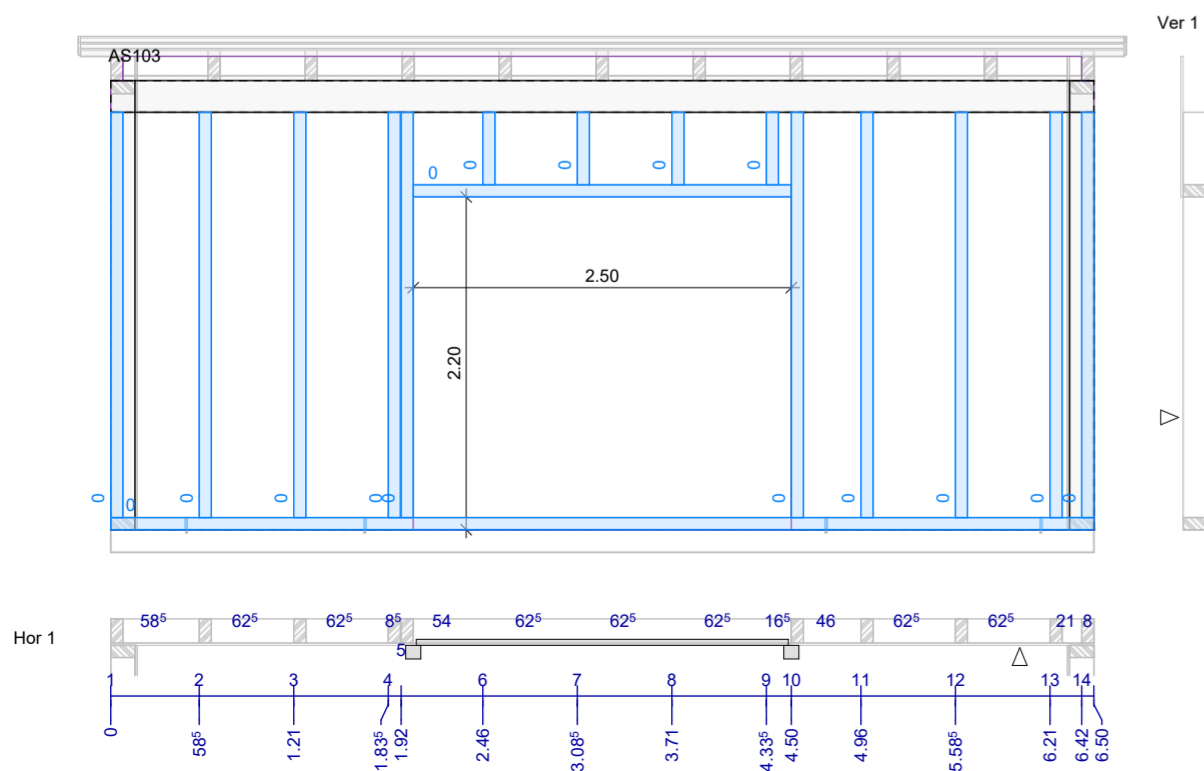


Walls Ground level

Wall 02 Sto AS1

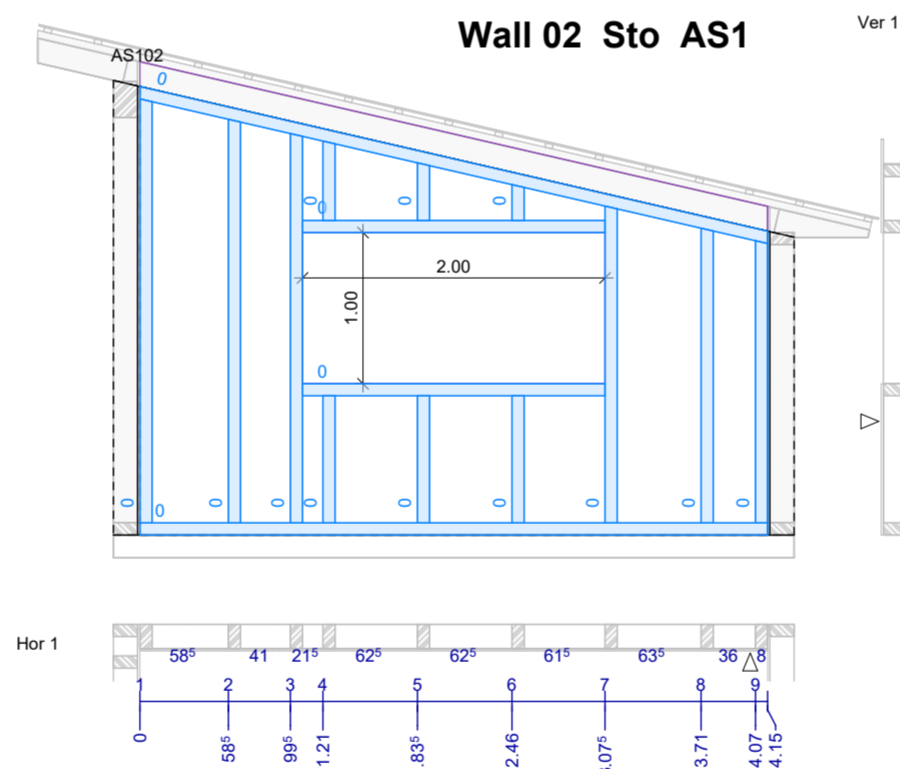

Wall 04 Sto AS1

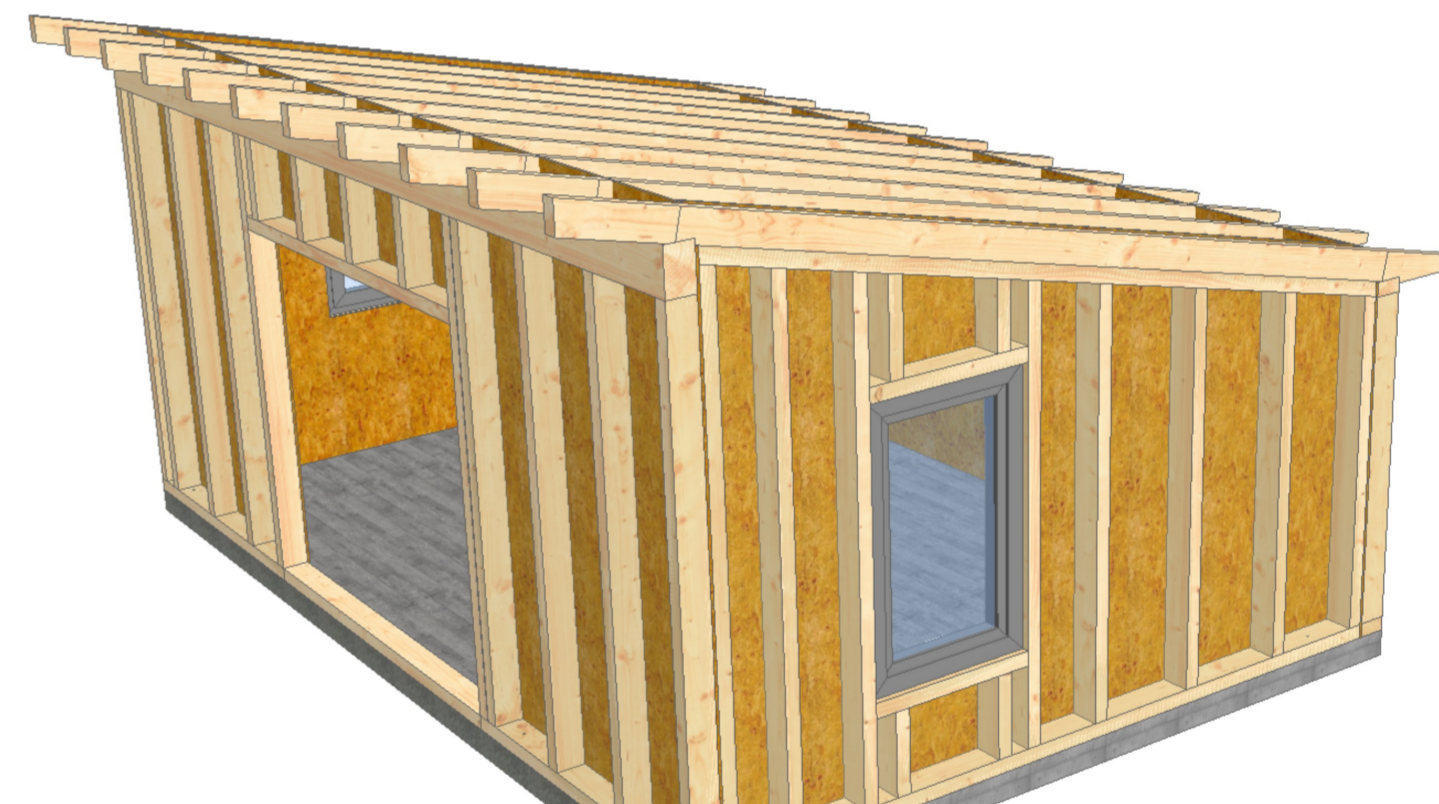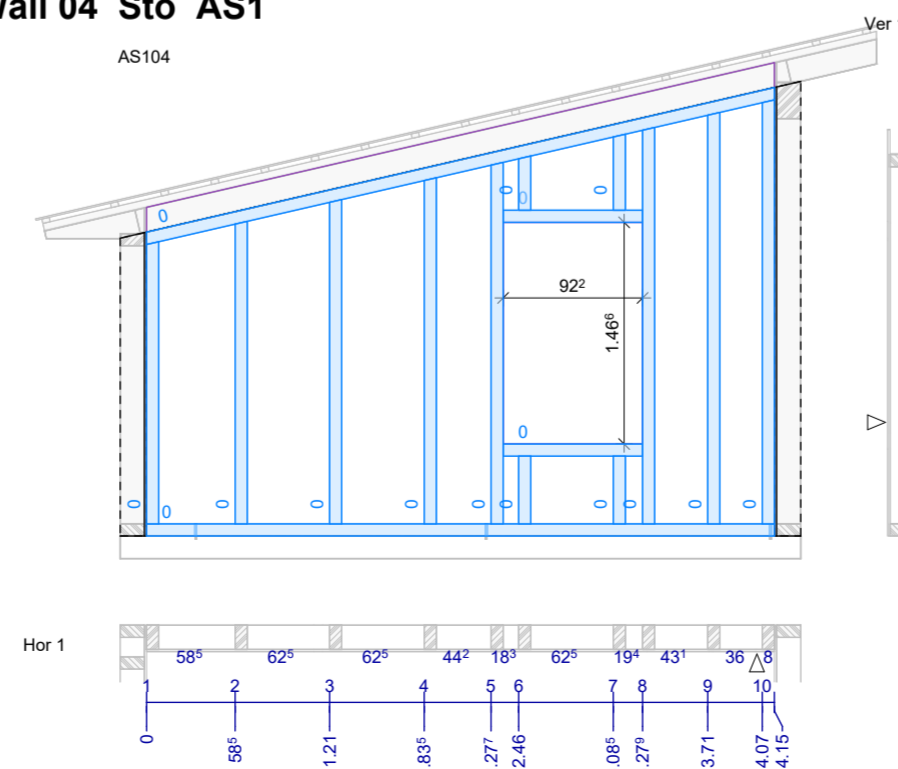

Daniel's Carpentry

Chralottenstraße 19
 Reutlingen
 Phone: 000666
 E-Mail: 111@222.de



Single Pitch Roof

BP : Single Pitch Roof
 Town :
 Customer :
 Editor :

Drawing no.: 1
 Format: ISOA2 - 420 x 594 mm
 S : 1 : 50.00